


L1 LEVEL 1 FLOOR PLAN  
SCALE: 1/8" = 1'-0"

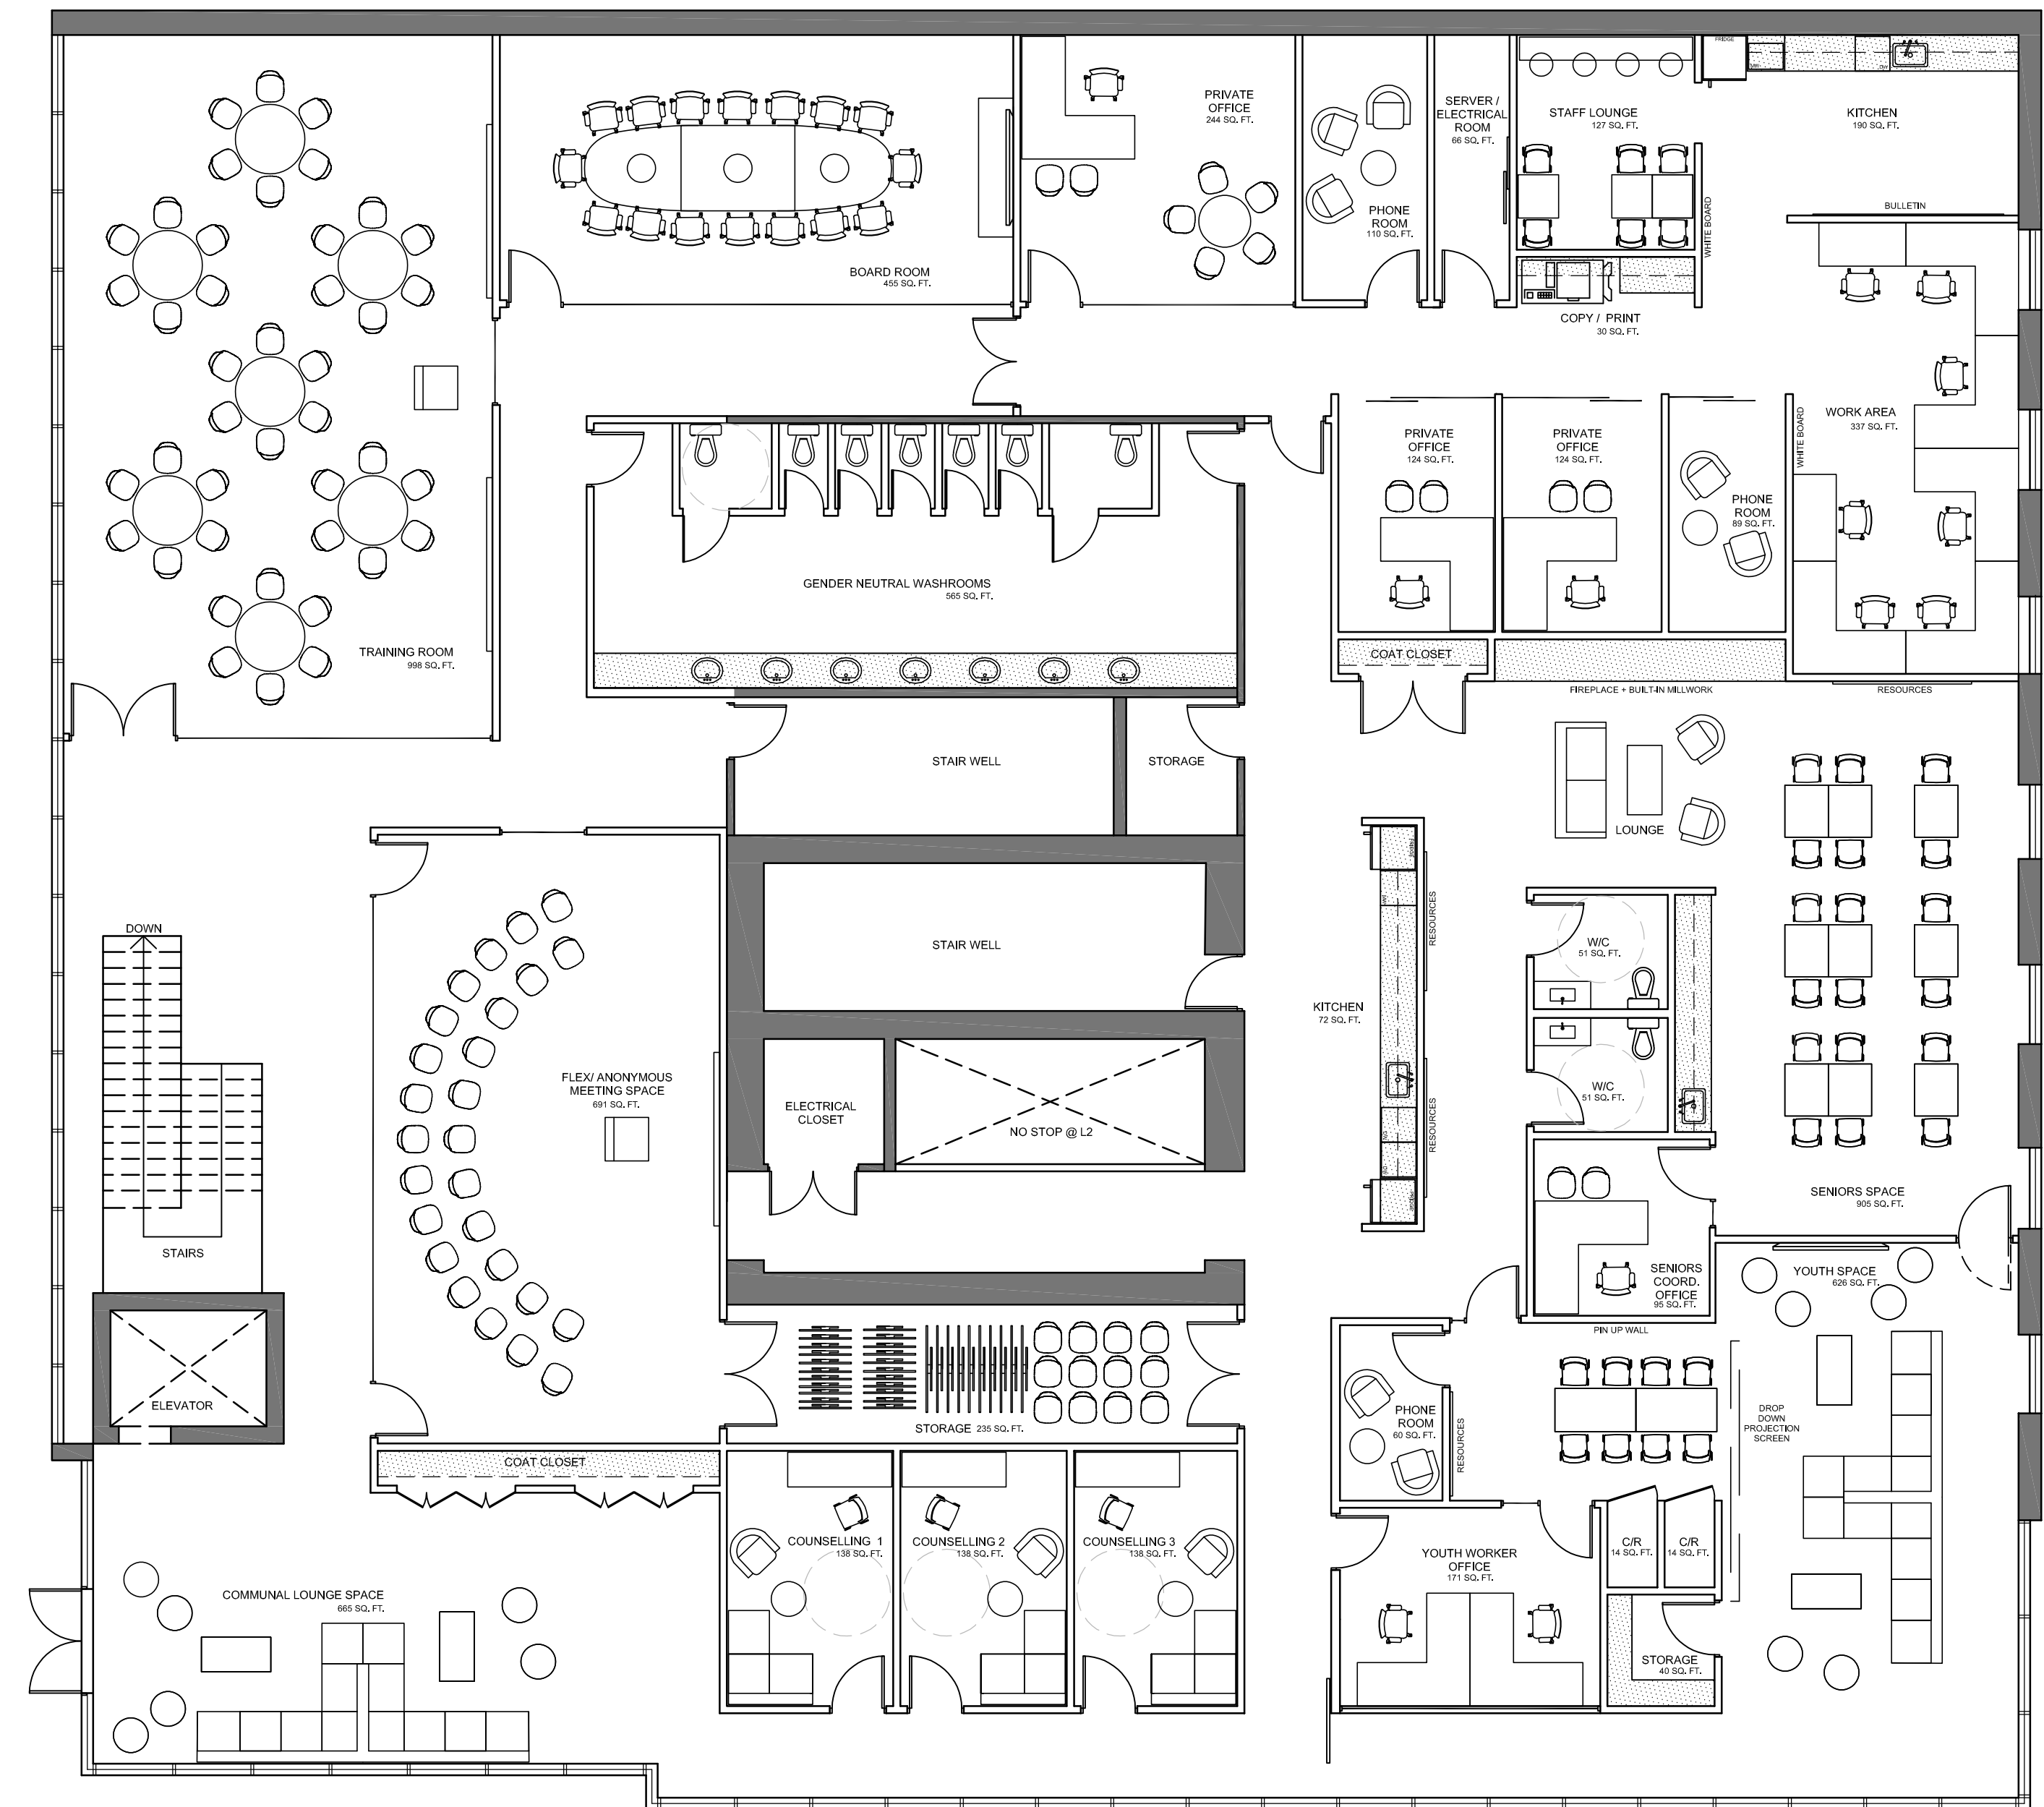

L2 LEVEL 2 FLOOR PLAN - OPTION 1  
SCALE: 1/8" = 1'-0"